


2
01
ELEVATION

3
01
ELEVATION

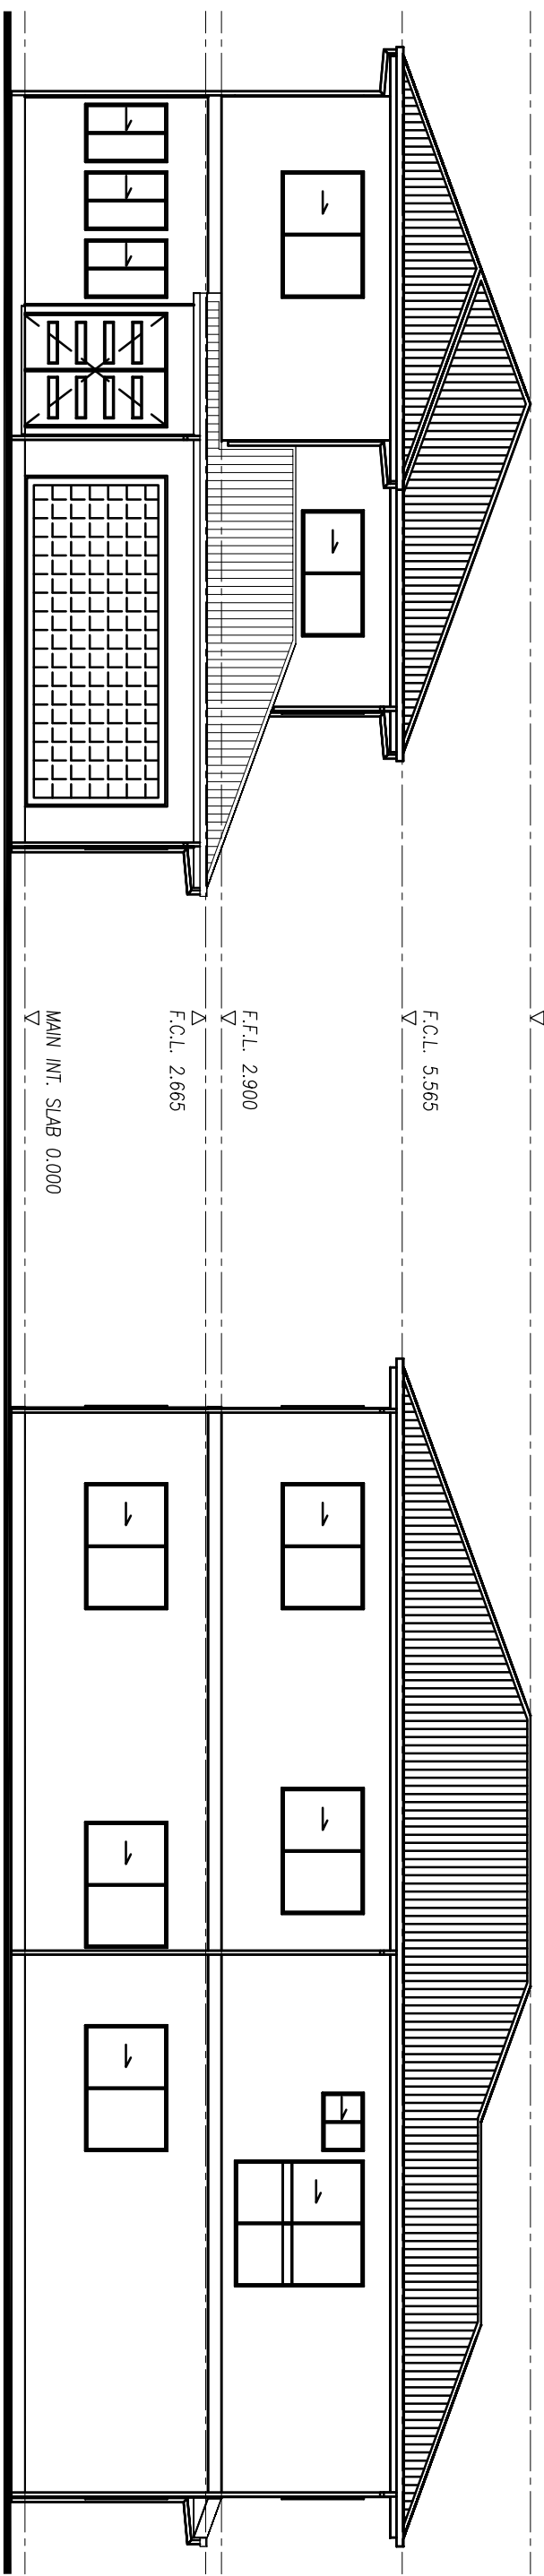

1
01
ELEVATION

4
01
ELEVATION

RIDGE 7.460
 F.C.L. 5.565
 F.F.L. 2.900
 F.C.L. 2.665
 MAIN INT. SLAB 0.000

CONTENTS	PG	CONTENTS	PG
FLOOR PLAN ELEVATIONS	01		
	02		

FORCE10
 "BUILDING SOLUTIONS FOR THE WORLD"
 QUALITY APPROVED TO AS/NZS ISO9001


FORCE 10 INTERNATIONAL PTY LTD
 30 ACANTHUS STREET, DARRA
 QUEENSLAND, AUSTRALIA 4076
 PH. +61 7 37162002 FX. +61 7 37162078
 email:- info@force10international.org
 web:- http://www.force10international.org

THE FORCE 10 ENGINEERED BUILDING SYSTEM IS PROTECTED BY WORLD-WIDE PATENTS. THIS DRAWING MAY NOT BE COPIED OR REPRODUCED IN PART OR WHOLE WITHOUT WRITTEN CONSENT FROM FORCE 10.

REV	BY	DATE	DRAWING REVISIONS
A	KS	30-10-07	

DRAWN BY : KS
 DATE : 30-10-07
 CHECKED :
 SCALE : 1:100

PROJECT THE ARUBA
 TENDER # : T-ARU
 DRAWING # : ARU-02
 JOB# : -

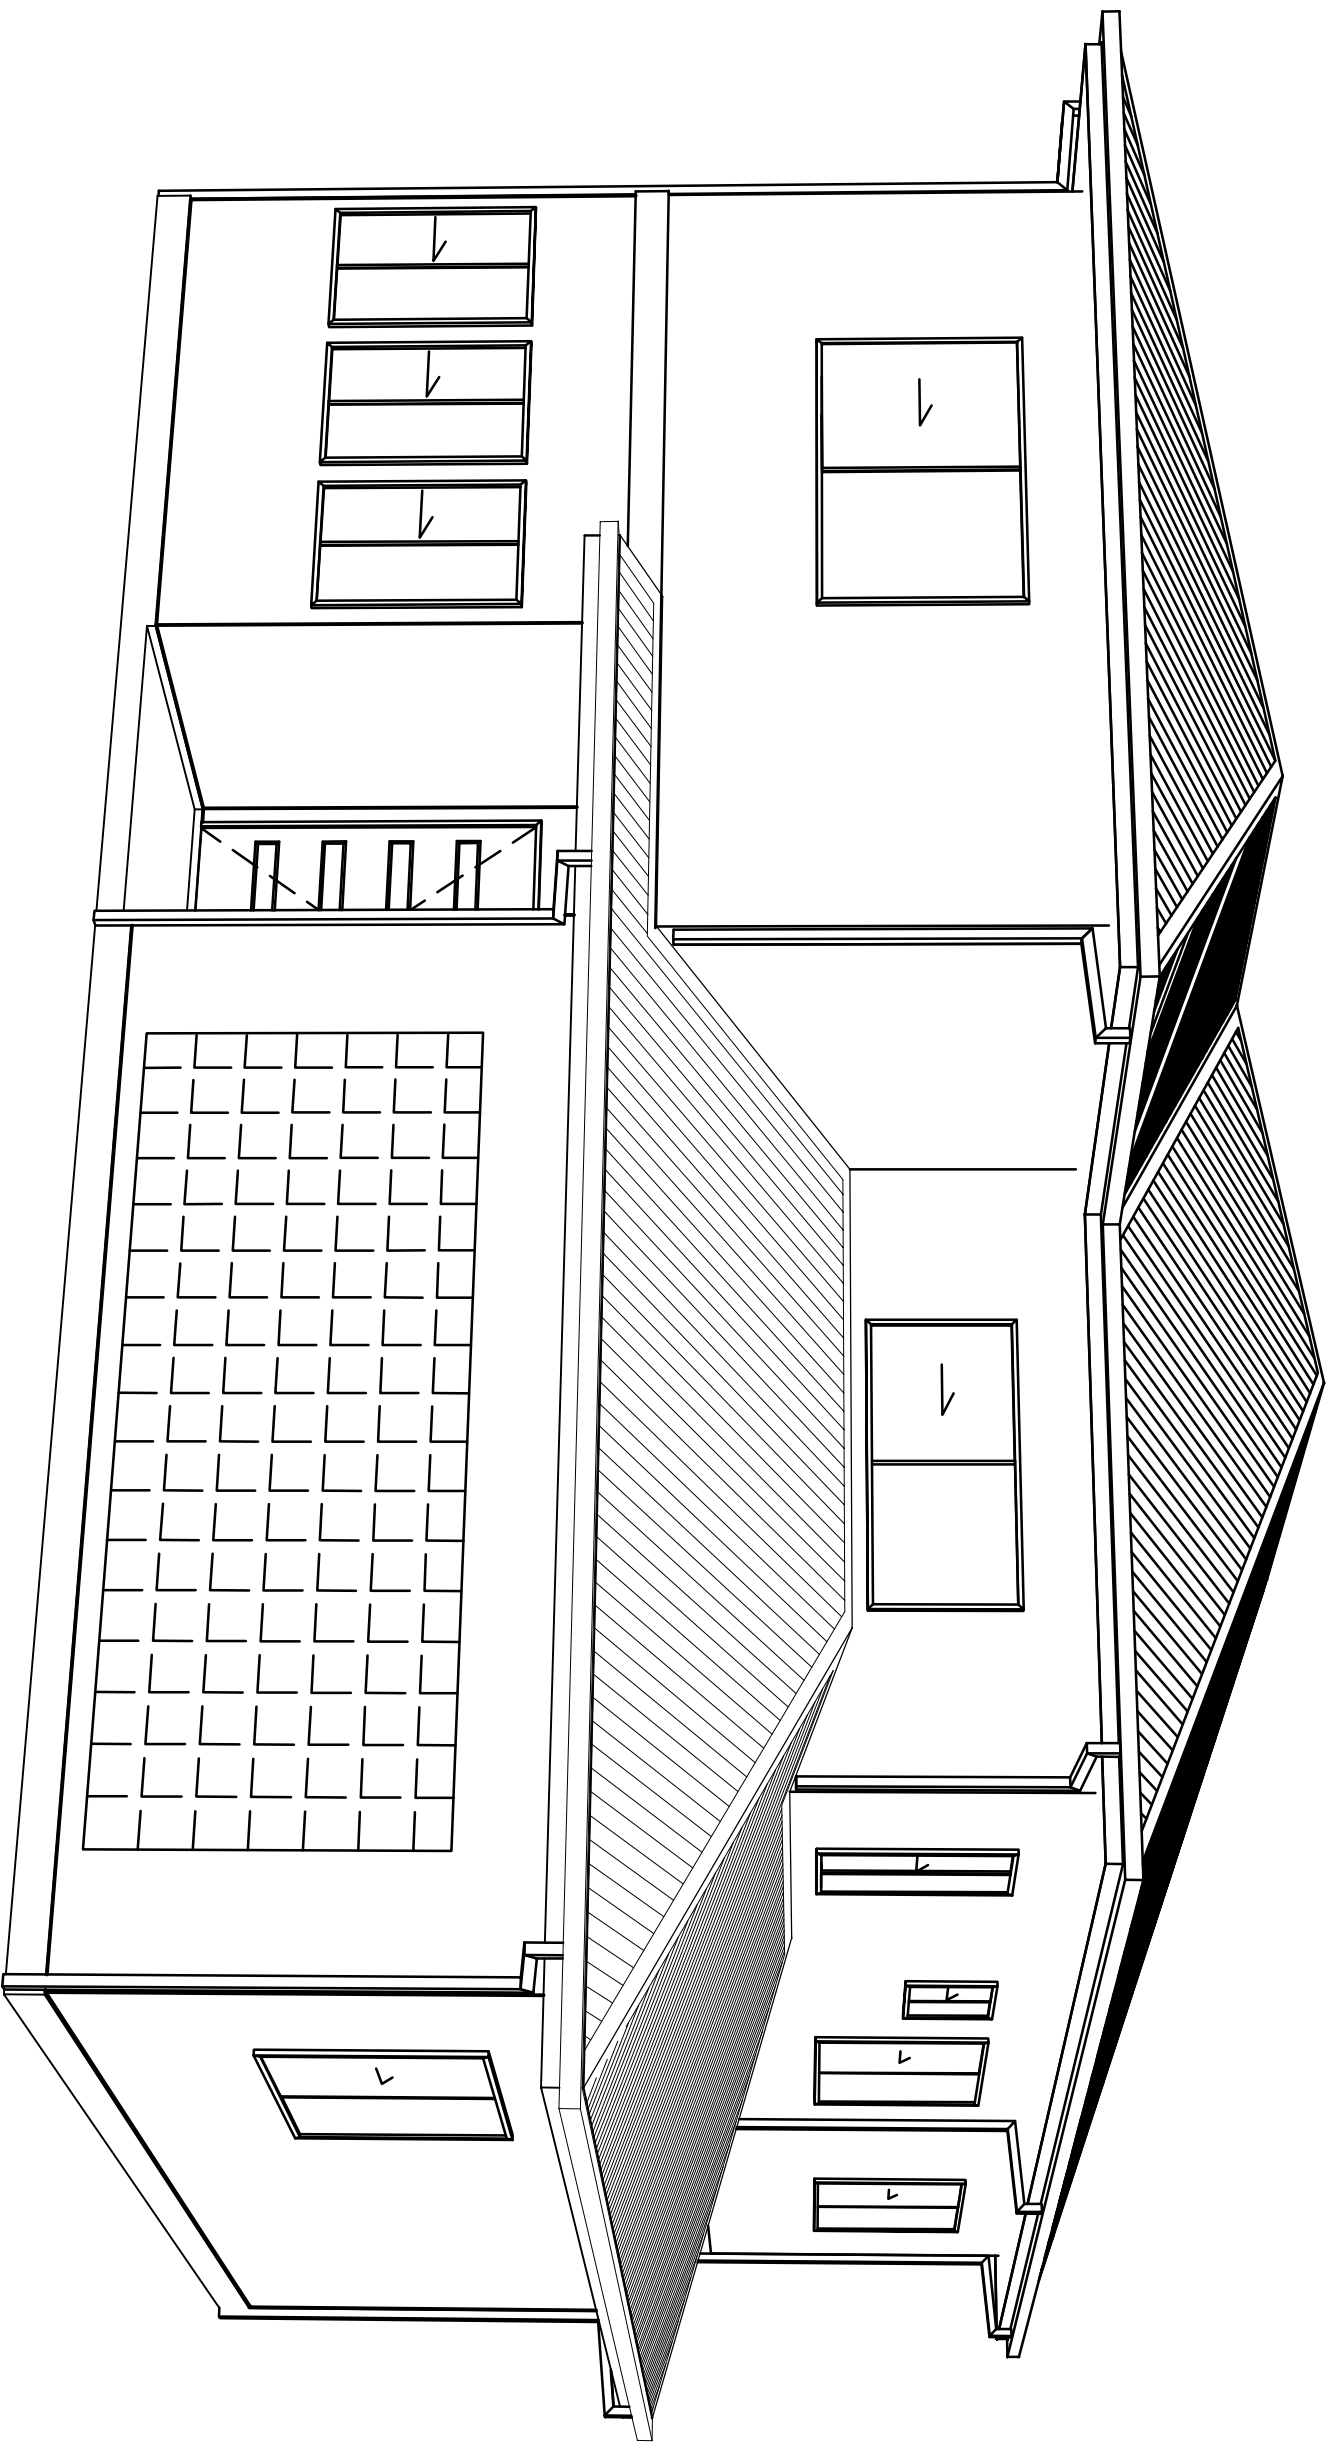

○ PERSPECTIVE

FORCE10TM
 "BUILDING SOLUTIONS FOR THE WORLD"
 QUALITY APPROVED TO AS/NZS ISO9001

FORCE 10 INTERNATIONAL PTY LTD
 30 ACANTHUS STREET, DARRA
 QUEENSLAND, AUSTRALIA 4076
 PH. +61 7 37162002 FX. +61 7 37162078
 email:- info@force10international.org
 web:- http://www.force10international.org

THE FORCE 10 ENGINEERED BUILDING SYSTEM IS PROTECTED BY PATENT RIGHTS. THIS DRAWING MAY NOT BE COPIED OR REPRODUCED IN PART OR WHOLE WITHOUT WRITTEN CONSENT FROM FORCE 10 INTL. PTY LTD.

CONTENTS
 FLOOR PLAN
 ELEVATIONS

PG 01
 02

PG CONTENTS
 PG

REV	BY	DATE	DRAWING REVISIONS
A	KS	30-10-07	

DRAWN BY : KS

DATE : 30-10-07

CHECKED :

SCALE : n.t.s. @ A3

PROJECT THE ARUBA

-

TENDER # : T-ARU

DRAWING # : ARU-XX

JOB# : -

A