


"BUILDING SOLUTIONS FOR THE WORLD"
 QUALITY APPROVED TO AS/NZS ISO9001

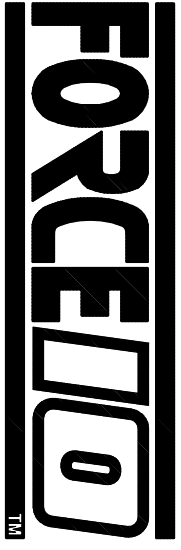

FORCE 10 INTERNATIONAL PTY LTD
 30 ACANTHUS STREET, DARRA
 QUEENSLAND, AUSTRALIA 4076
 PH. +61 7 37162002 FX. +61 7 37162078
 email: - info@force10international.org
 web: - http://www.force10international.org

THE FORCE 10 ENGINEERED BUILDING SYSTEM IS PROTECTED BY PATENT RIGHTS. THIS DRAWING MAY NOT BE COPIED OR REPRODUCED IN PART OR WHOLE WITHOUT WRITTEN CONSENT FROM FORCE 10 INTL. PTY LTD.

CONTENTS
 FLOOR PLAN ELEVATIONS 1 & 2
 ELEVATIONS 3 & 4

PG 01
 02
 03

PG CONTENTS

PG

REV	BY	DATE
A	MN	18/10/07

DRAWING REVISIONS

DRAWN BY : MN
 DATE : 18-10-07
 CHECKED :
 SCALE : 1:100 @ A3


PROJECT THE BERMUDA


TENDER # : T
 DRAWING # : BERM-01

JOB# : -


A

FLOOR PLAN

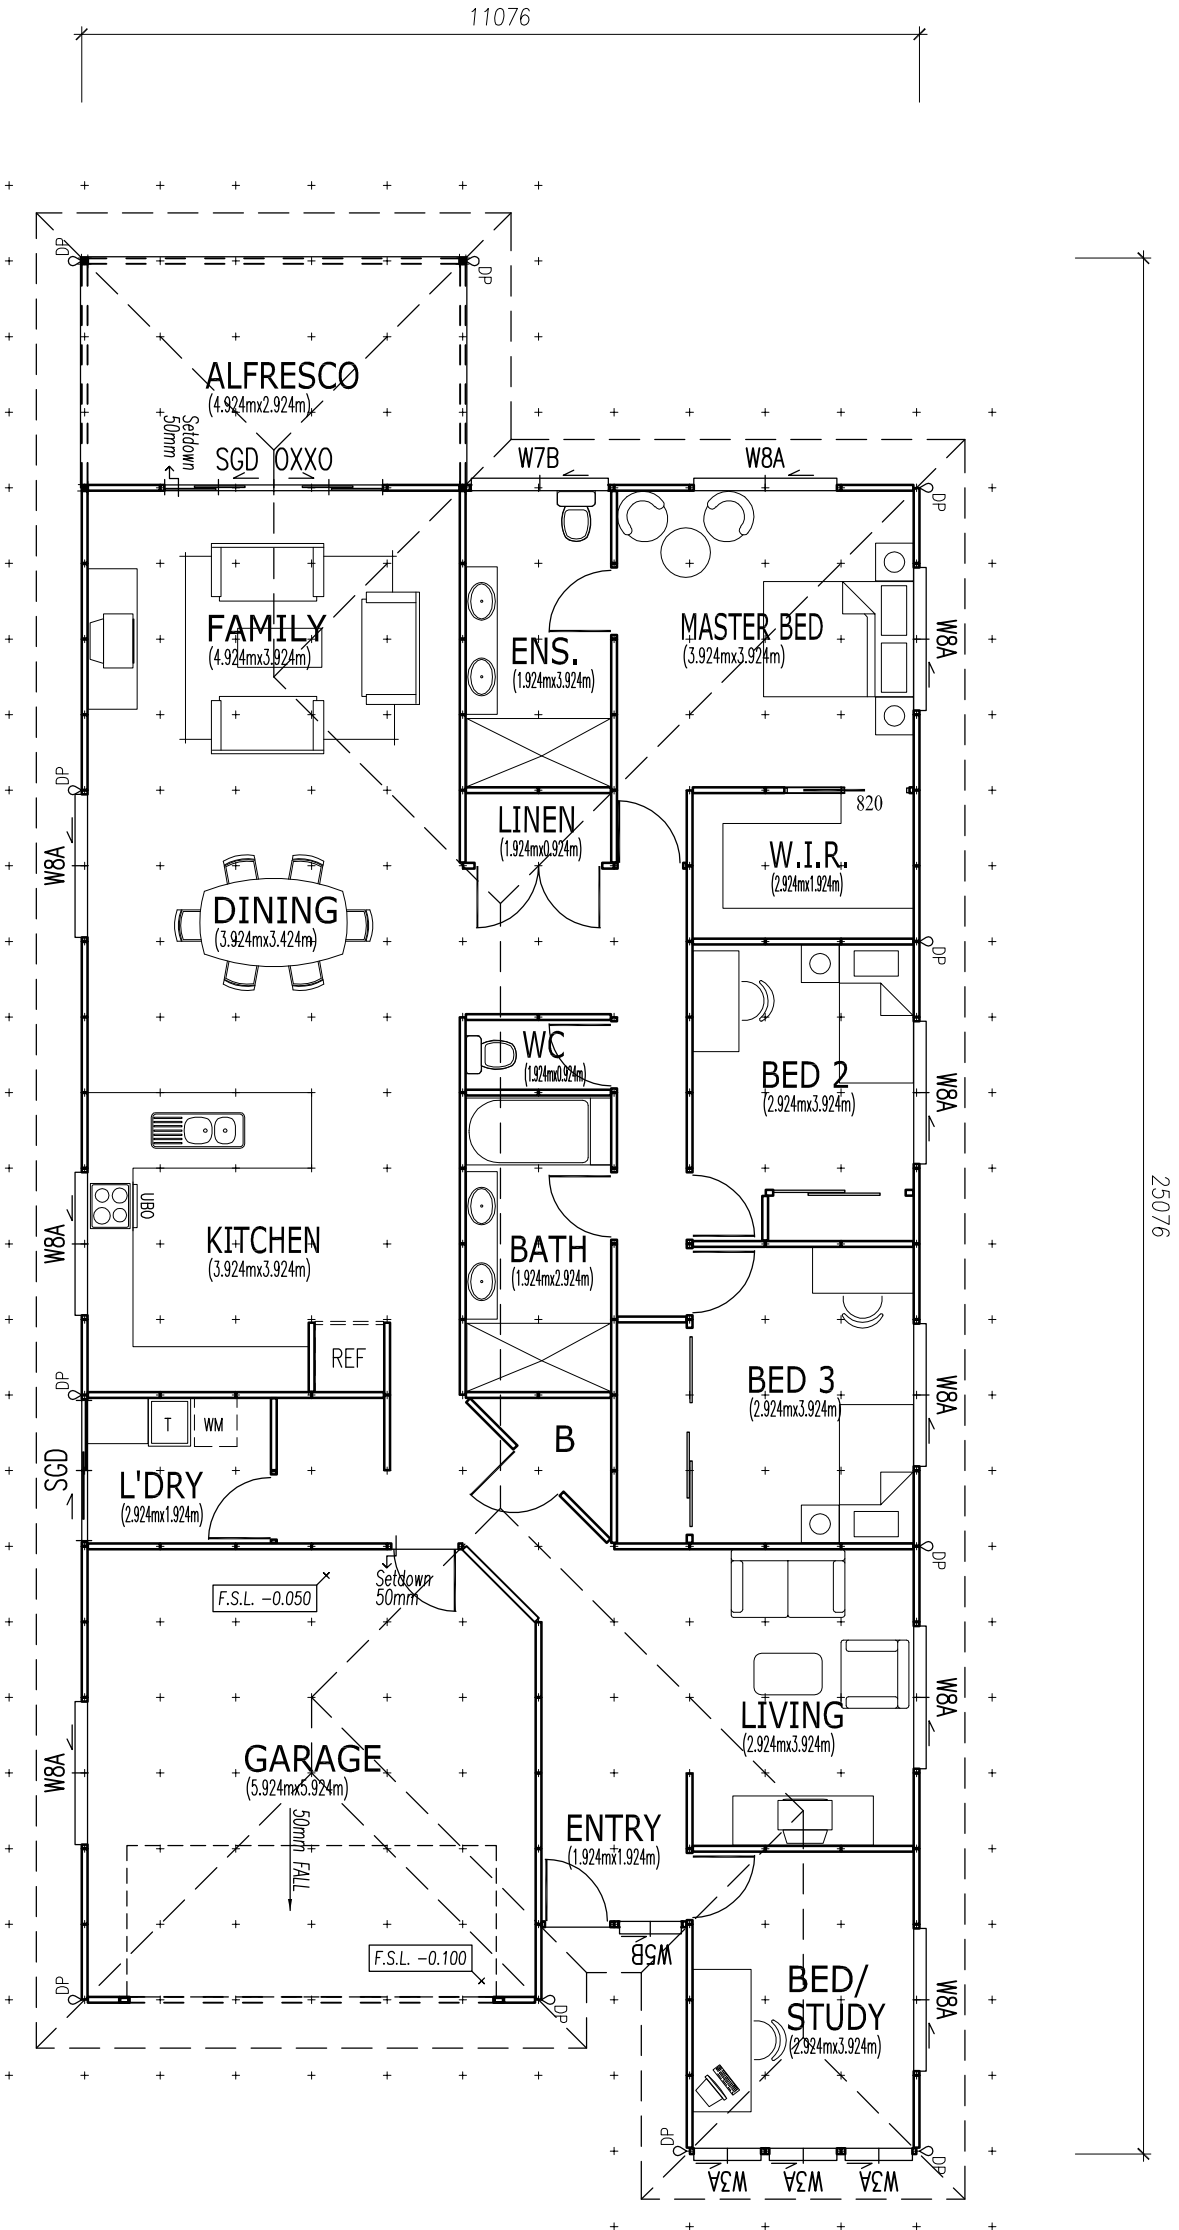

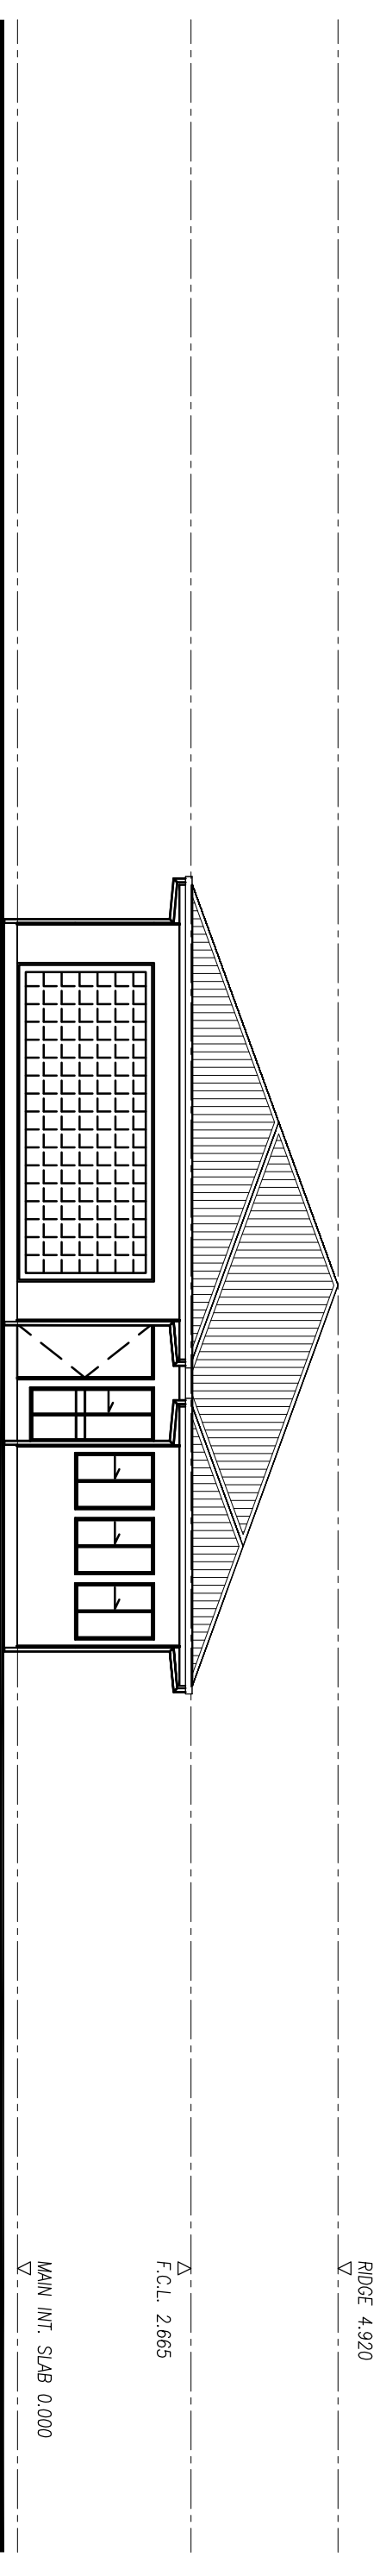

2
01
ELEVATION

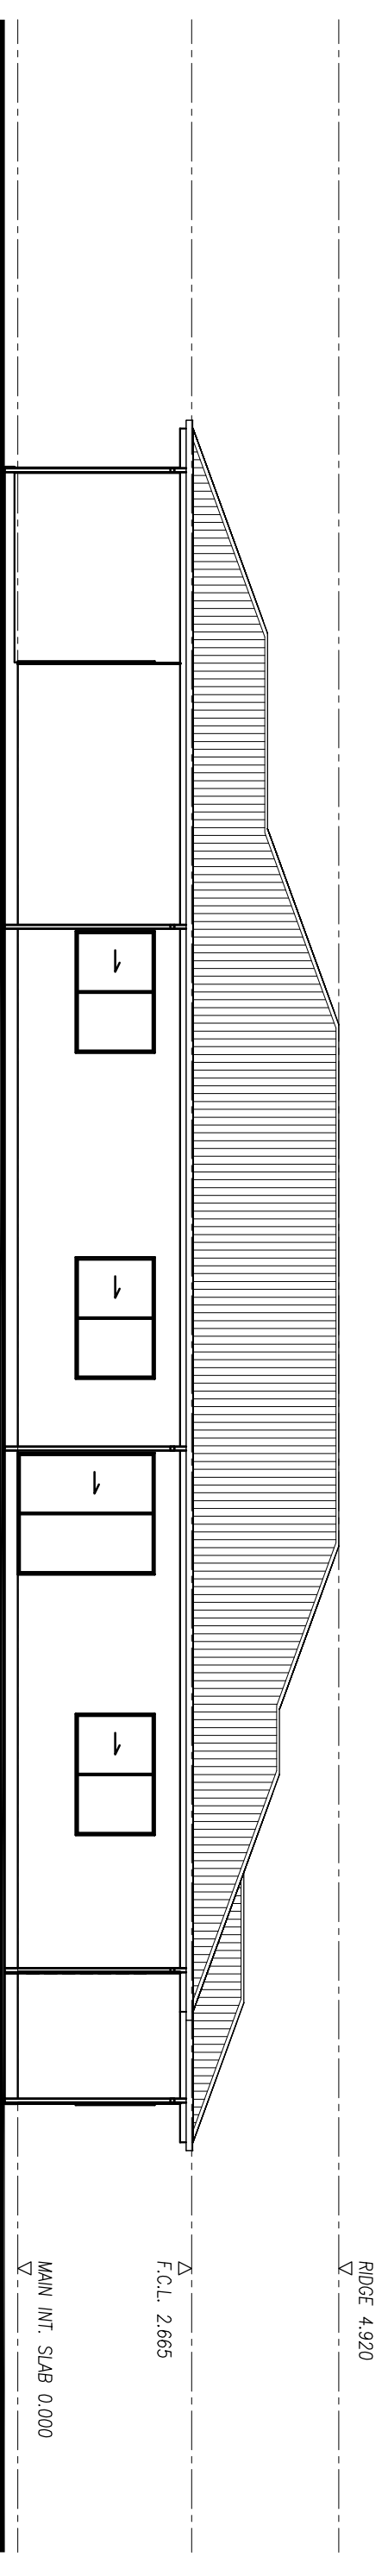

1
01
ELEVATION

FORCE10TM
 "BUILDING SOLUTIONS FOR THE WORLD"
 QUALITY APPROVED TO AS/NZS ISO9001


FORCE 10 INTERNATIONAL PTY LTD
 30 ACANTHUS STREET, DARRA
 QUEENSLAND, AUSTRALIA 4076
 PH. +61 7 37162002 FX. +61 7 37162078
 email:- info@force10international.org
 web:- http://www.force10international.org

CONTENTS	PG	CONTENTS	PG
FLOOR PLAN	01		
ELEVATIONS 1 & 2	02		
ELEVATIONS 3 & 4	03		


REV	BY	DATE	DRAWING REVISIONS
A	MN	18/10/07	

DRAWN BY : MN
 DATE : 18-10-07
 CHECKED :
 SCALE : 1:100

PROJECT THE BERMUDA
 TENDER # : T
 DRAWING # : BERM-02
 JOB# : -

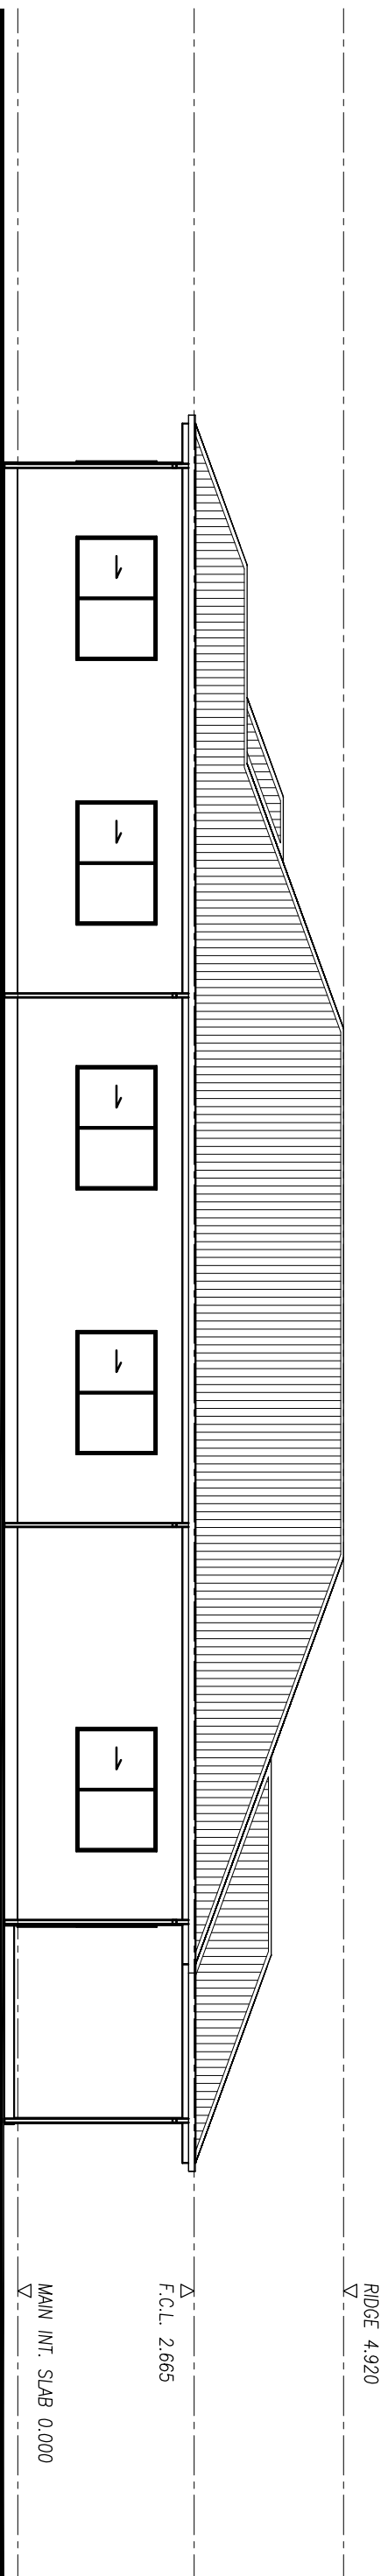

3
01
ELEVATION

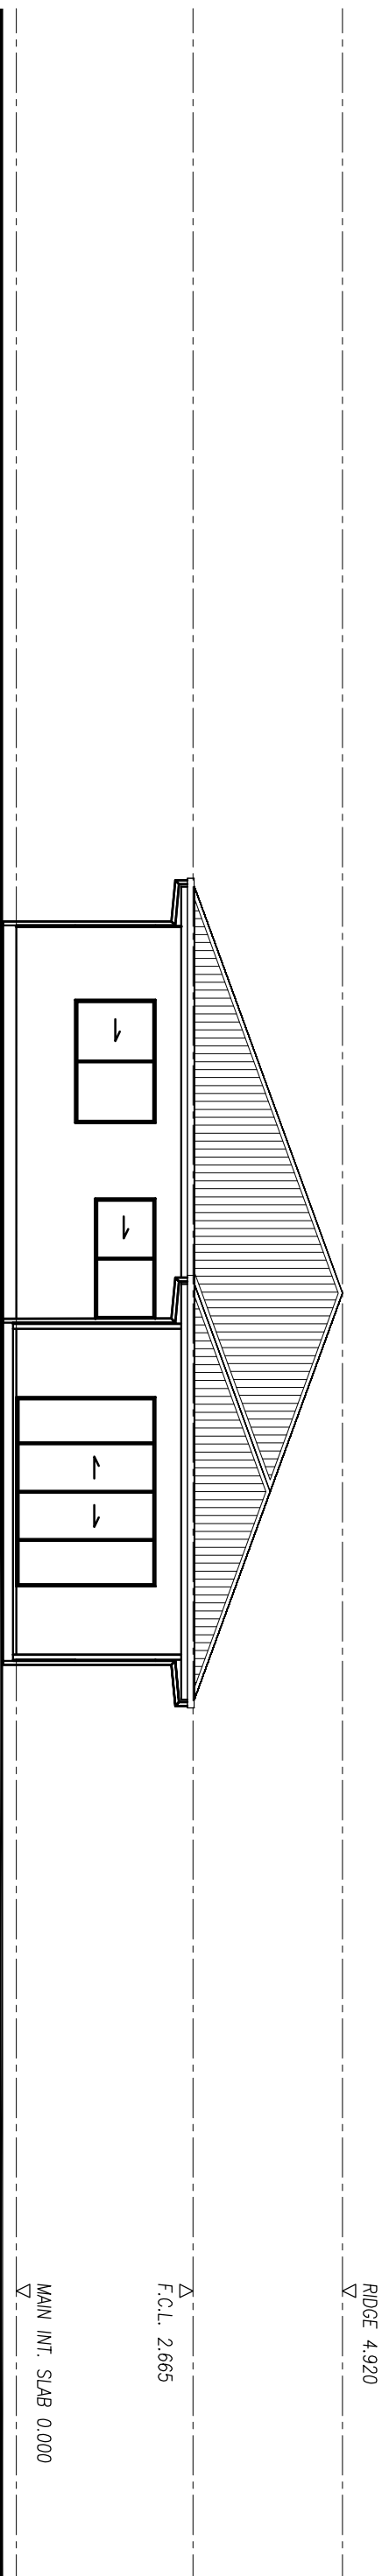

4
01
ELEVATION

FORCE10
 "BUILDING SOLUTIONS FOR THE WORLD"
 QUALITY APPROVED TO AS/NZS ISO9001


FORCE 10 INTERNATIONAL PTY LTD
 30 ACANTHUS STREET, DARRA
 QUEENSLAND, AUSTRALIA 4076
 PH. +61 7 37162002 FX. +61 7 37162078
 email:- info@force10international.org
 web:- http://www.force10international.org

CONTENTS	PG	CONTENTS	PG
FLOOR PLAN	01		
ELEVATIONS 1 & 2	02		
ELEVATIONS 3 & 4	03		

REV	BY	DATE	DRAWING REVISIONS
A	MN	18/10/07	

DRAWN BY : MN
 DATE : 18-10-07
 CHECKED :
 SCALE : 1:100

PROJECT THE BERMUDA
 TENDER # : T
 DRAWING # : BERM-03
 JOB# : -

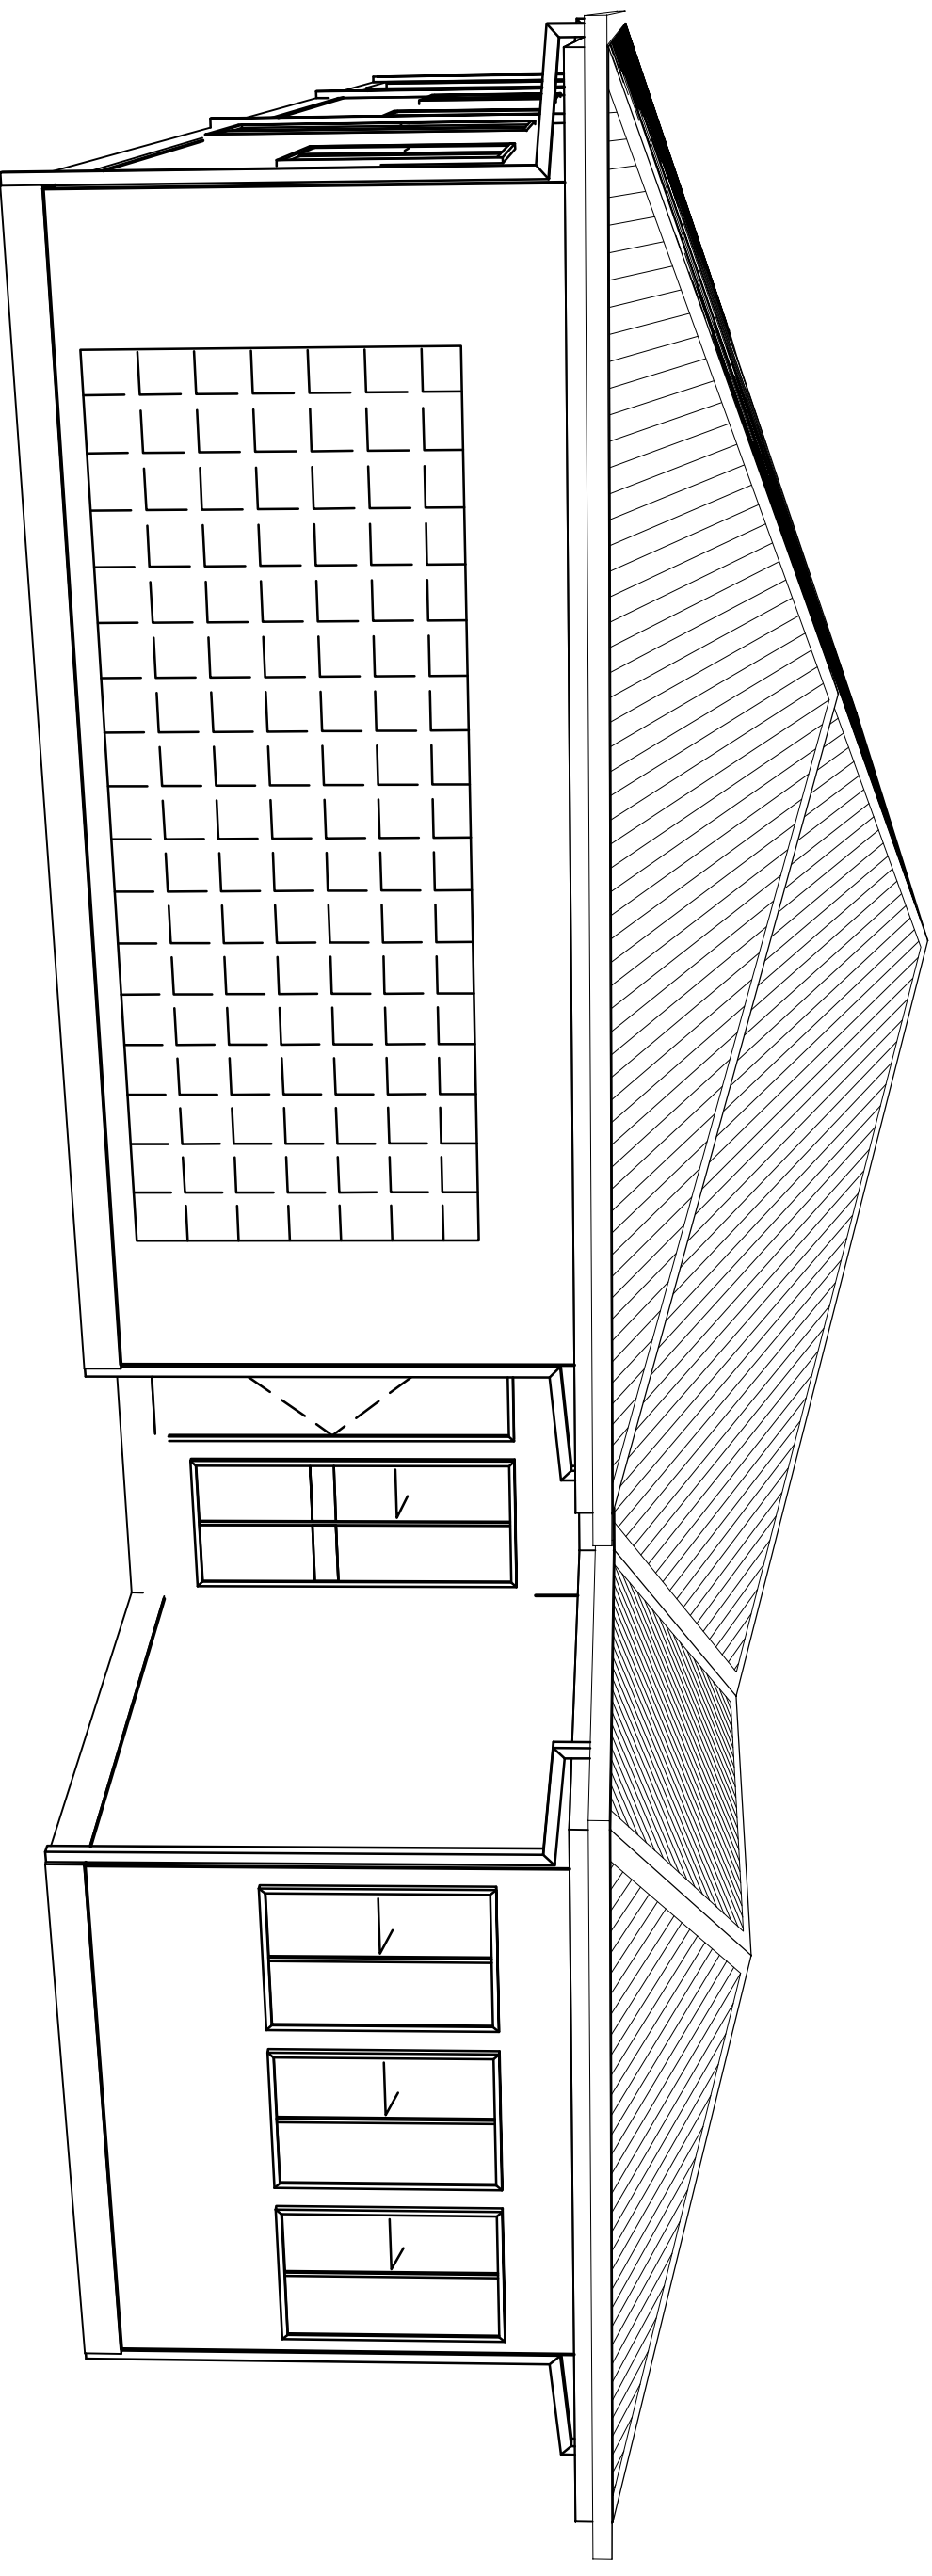

○ PERSPECTIVE

FORCE10
 "BUILDING SOLUTIONS FOR THE WORLD"
 QUALITY APPROVED TO AS/NZS ISO9001

FORCE 10 INTERNATIONAL PTY LTD
 30 ACANTHUS STREET, DARRA
 QUEENSLAND, AUSTRALIA 4076
 PH. +61 7 37162002 FX. +61 7 37162078
 email: - info@force10international.org
 web: - http://www.force10international.org

THE FORCE 10 ENGINEERED BUILDING SYSTEM IS PROTECTED BY PATENT RIGHTS. THIS DRAWING MAY NOT BE COPIED OR REPRODUCED IN PART OR WHOLE WITHOUT WRITTEN CONSENT FROM FORCE 10 INTL. PTY LTD.

CONTENTS	PG
FLOOR PLAN	01
ELEVATIONS 1 & 2	02
ELEVATIONS 3 & 4	03

CONTENTS	PG

REV	BY	DATE
A	MN	18/10/07

DRAWN BY : MN
 DATE : 18-10-07
 CHECKED :
 SCALE : n.t.s. @ A3

PROJECT THE BERMUDA
 TENDER # : T
 DRAWING # : BERM-XX
 JOB# : -