


Window Schedule

CODE	D	x	W
W3A	1200	x	860
W4A	1500	x	860
W5A	1890	x	860
W8B	1200	x	1820
W9A	1500	x	1860
W10A	1890	x	1860

OBS OBSCURSED
XO UNLESS NOTED OTHERWISE

Door Schedule

NO.	DESCRIPTION	METRIC SIZE (DxW)	NOTES
001	EXT. WOOD MADISON 'PMAD104'	2040 x 920	ENTRY
002	EXT. WOOD SOLID, DURACOAT	2040 x 870	
003	ALUM. FRAMED SLIDING GLASS DOOR w/ SCREEN	2090 x 1810	
004	INTERNAL WOOD, READICOTE	2040 x 870	
005	INT. SLIDING ROBE, READICOTE (3 LEAF)	2040 x 3/870	2091x2132 RR.
006	INT. SLIDING ROBE, READICOTE (2 LEAF)	2040 x 2/620	2091x1343 RR.
007	INT. WOOD, READICOTE DOUBLE (C'PBD)	2040 x 2/410	

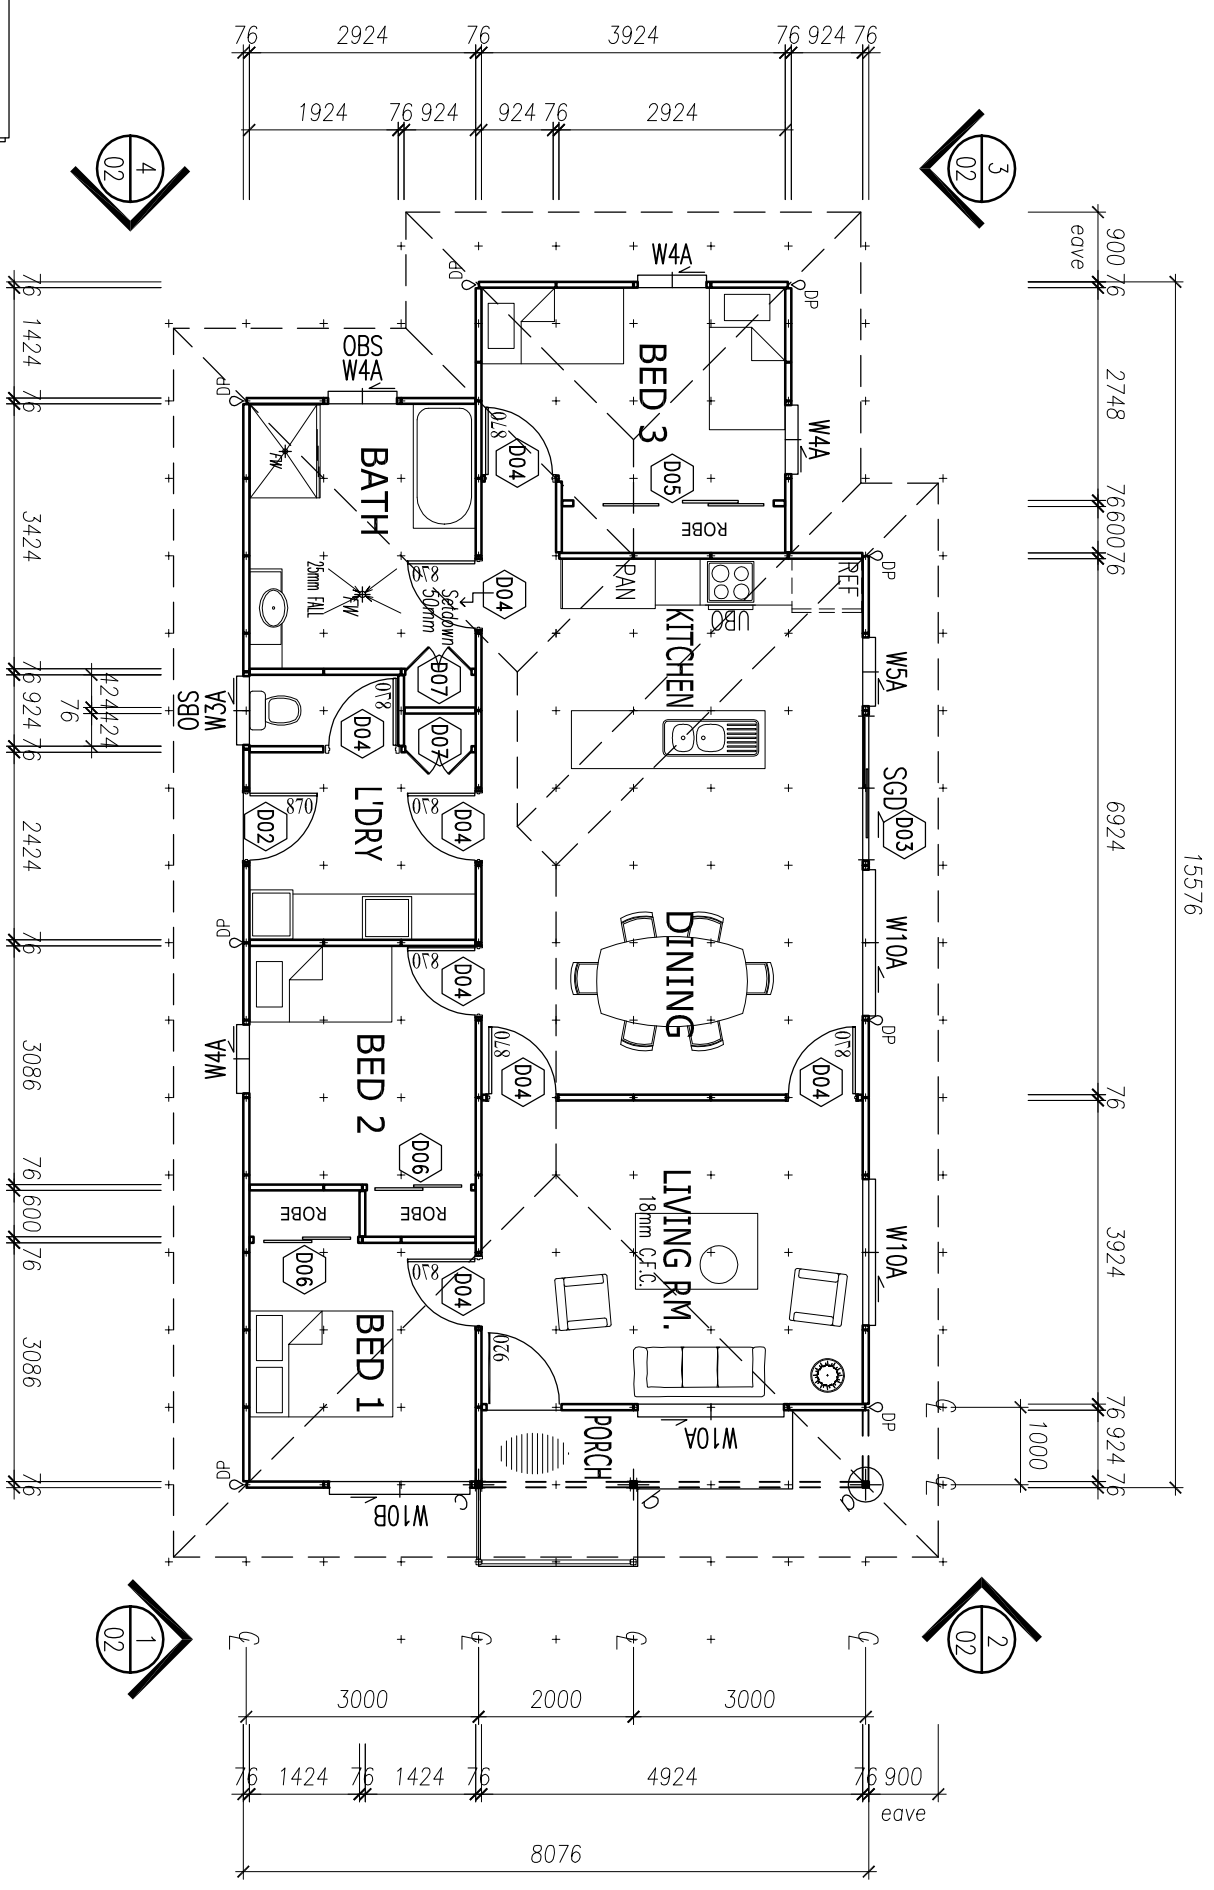

FLOOR AREAS

ENCLOSED HABITABLE AREA	=	111.00 m ²
+ PORCH	=	6.00 m ²
TOTAL	=	117.00 m²

FORCE10

"BUILDING SOLUTIONS FOR THE WORLD"
QUALITY APPROVED TO AS/NZS ISO9001


FORCE 10 INTERNATIONAL PTY LTD
63 FACTORY ROAD, OXLEY
QUEENSLAND, AUSTRALIA 4075
PH. +61 7 33795200 FX. +61 7 33795211
email: - info@force10.com.au
web: - http://www.force10.com.au

THE FORCE 10 ENGINEERED BUILDING SYSTEM IS PROTECTED BY INTELLECTUAL PATENTS. THIS DRAWING MAY NOT BE COPIED OR REPRODUCED IN PART OR WHOLE WITHOUT WRITTEN CONSENT FROM FORCE 10 INTL PTY LTD.

CONTENTS	PG	CONTENTS	PG
FLOOR PLAN ELEVATIONS	01		
	02		
PERSPECTIVE	08		


DRAWN BY : KS
DATE : 10-10-08
CHECKED :
SCALE : 1:100 @ A3

PROJECT MANTANA	3 BEDROOM WITH PORCH
TENDER # :	JOB# : MANTANA
DRAWING # : MANTANA-01	

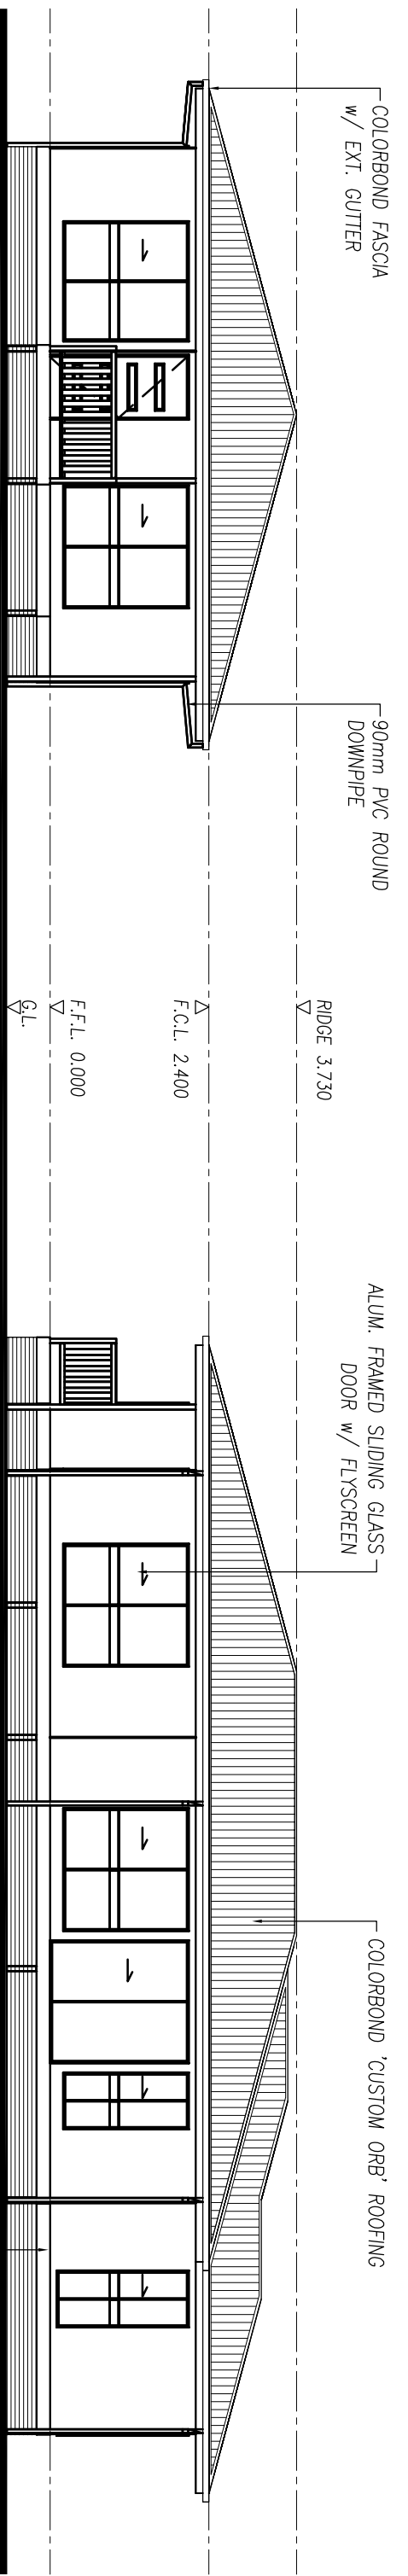

2
01
ELEVATION

3
01
ELEVATION

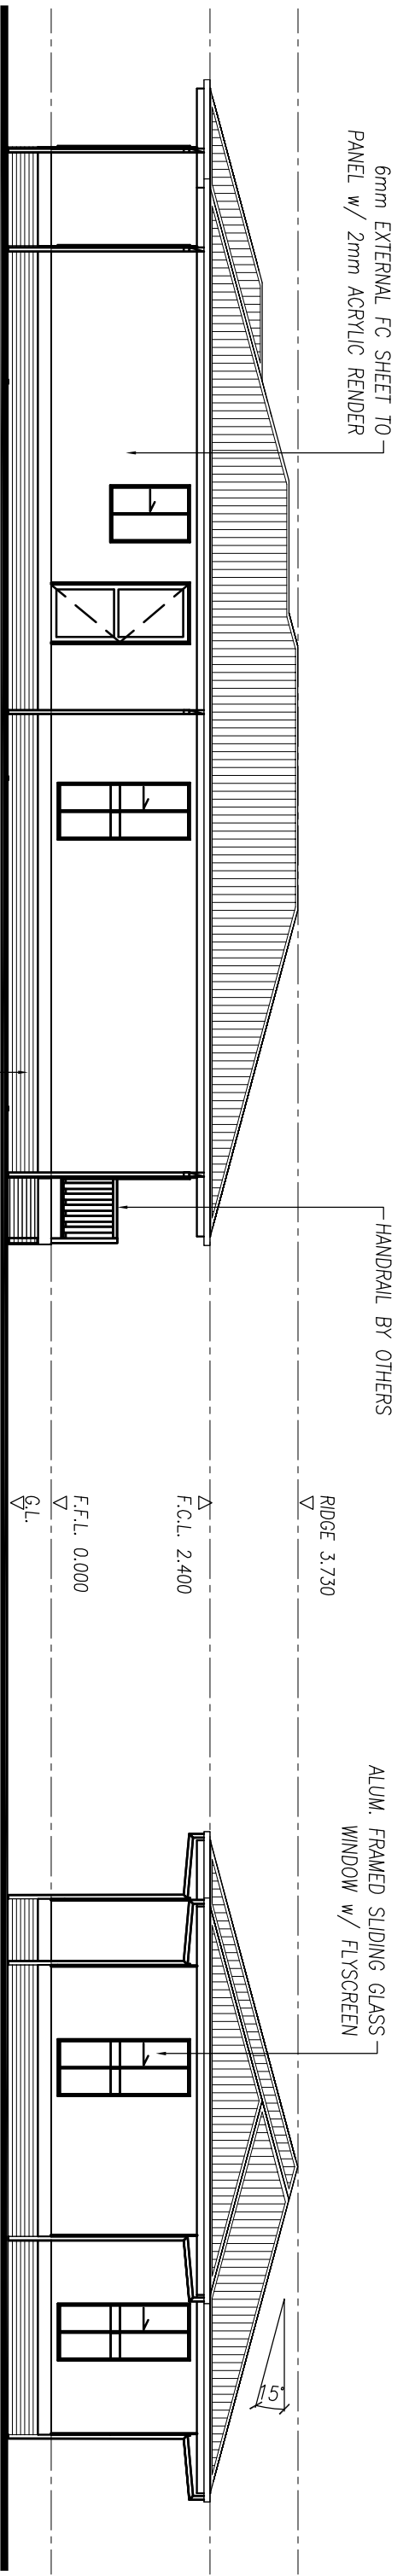

1
01
ELEVATION

4
01
ELEVATION

FORCE10
 "BUILDING SOLUTIONS FOR THE WORLD"
 QUALITY APPROVED TO AS/NZS ISO9001


FORCE 10 INTERNATIONAL PTY LTD
 63 FACTORY ROAD, OXLEY
 QUEENSLAND, AUSTRALIA 4075
 PH. +61 7 33795200 FX. +61 7 33795211
 email:- info@force10.com.au
 web:- http://www.force10.com.au
 THE FORCE 10 ENGINEERED BUILDING SYSTEM IS PROTECTED BY WORLD-
 WIDE PATENTS. THIS DRAWING MAY NOT BE COPIED OR REPRODUCED
 IN PART OR WHOLE WITHOUT WRITTEN CONSENT FROM FORCE 10.

CONTENTS	PG	CONTENTS	PG
FLOOR PLAN ELEVATIONS	01 02		
PERSPECTIVE	08		


REV	BY	DATE	DRAWING REVISIONS
C	KS	22/01/07	
B	KS	16/10/06	
A	KS	25/09/06	

DRAWN BY :	KS
DATE :	10-10-08
CHECKED :	
SCALE :	1:100

PROJECT	MANTANA
	3 BEDROOM WITH PORCH
TENDER # :	-
JOB# :	MANTANA
DRAWING # :	MANTANA-02

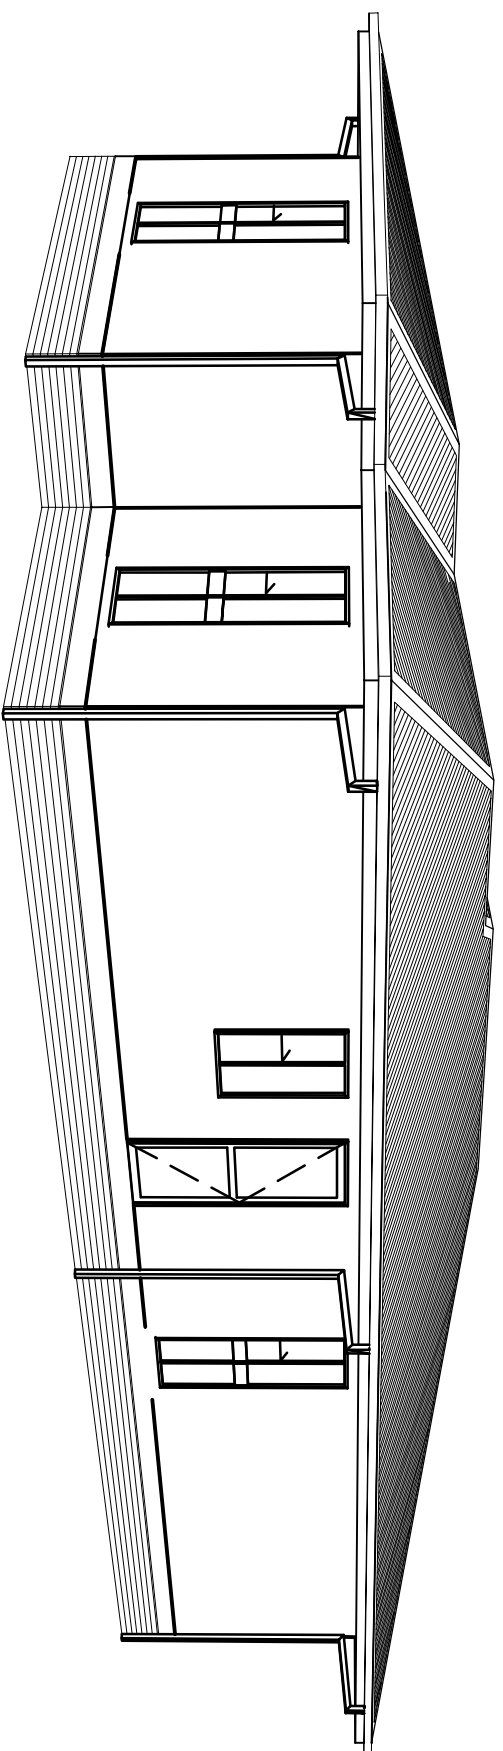

PERSPECTIVE 1

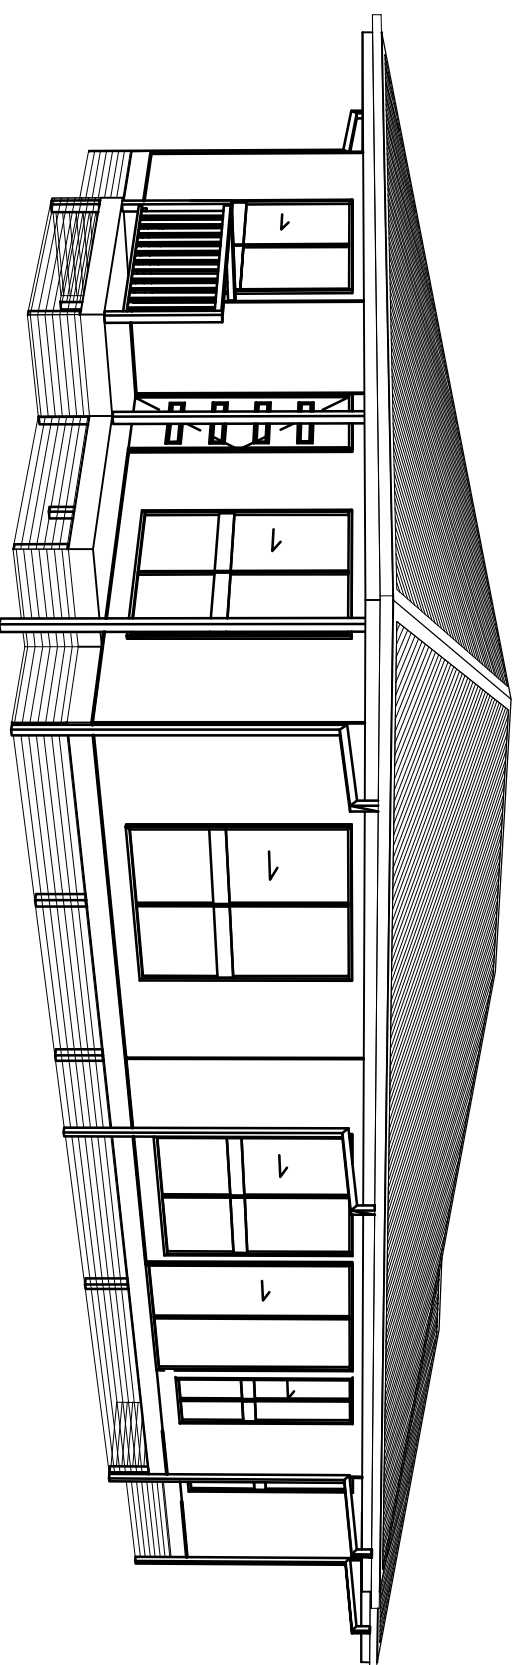

PERSPECTIVE 2

FORCE10
 "BUILDING SOLUTIONS FOR THE WORLD"
 QUALITY APPROVED TO AS/NZS ISO9001

FORCE 10 INTERNATIONAL PTY LTD
 63 FACTORY ROAD, OXLEY
 QUEENSLAND, AUSTRALIA 4075
 PH. +61 7 33795200 FX. +61 7 33795211
 email:- info@force10.com.au
 web:- http://www.force10.com.au
 THE FORCE 10 ENGINEERED BUILDING SYSTEM IS PROTECTED BY AUSTRALIAN
 PATENTS. THIS DRAWING MAY NOT BE COPIED OR REPRODUCED IN PART
 OR WHOLE WITHOUT WRITTEN CONSENT FROM FORCE 10 INTL PTY LTD.

CONTENTS	PG	CONTENTS	PG
FLOOR PLAN	01		
ELEVATIONS	02		
PERSPECTIVE	08		

REV	BY	DATE	DRAWING REVISIONS
A	KS	25/09/06	

DRAWN BY :	KS	PROJECT	MANTANA
DATE :	10-10-08		3 BEDROOM WITH PORCH
CHECKED :		TENDER # :	-
SCALE :	n.t.s.	JOB# :	MANTANA
	@ A3	DRAWING # :	MANTANA-08